



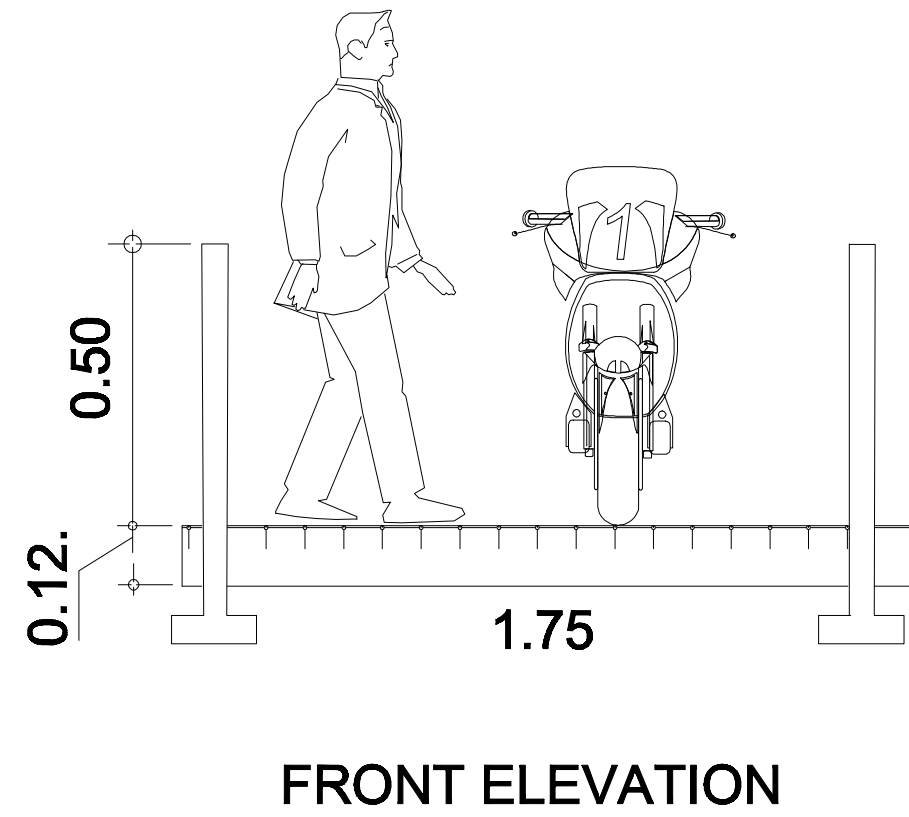

VARIABLE
(AT LEAST TWO ROWS OF BLOCK MINIMUM)

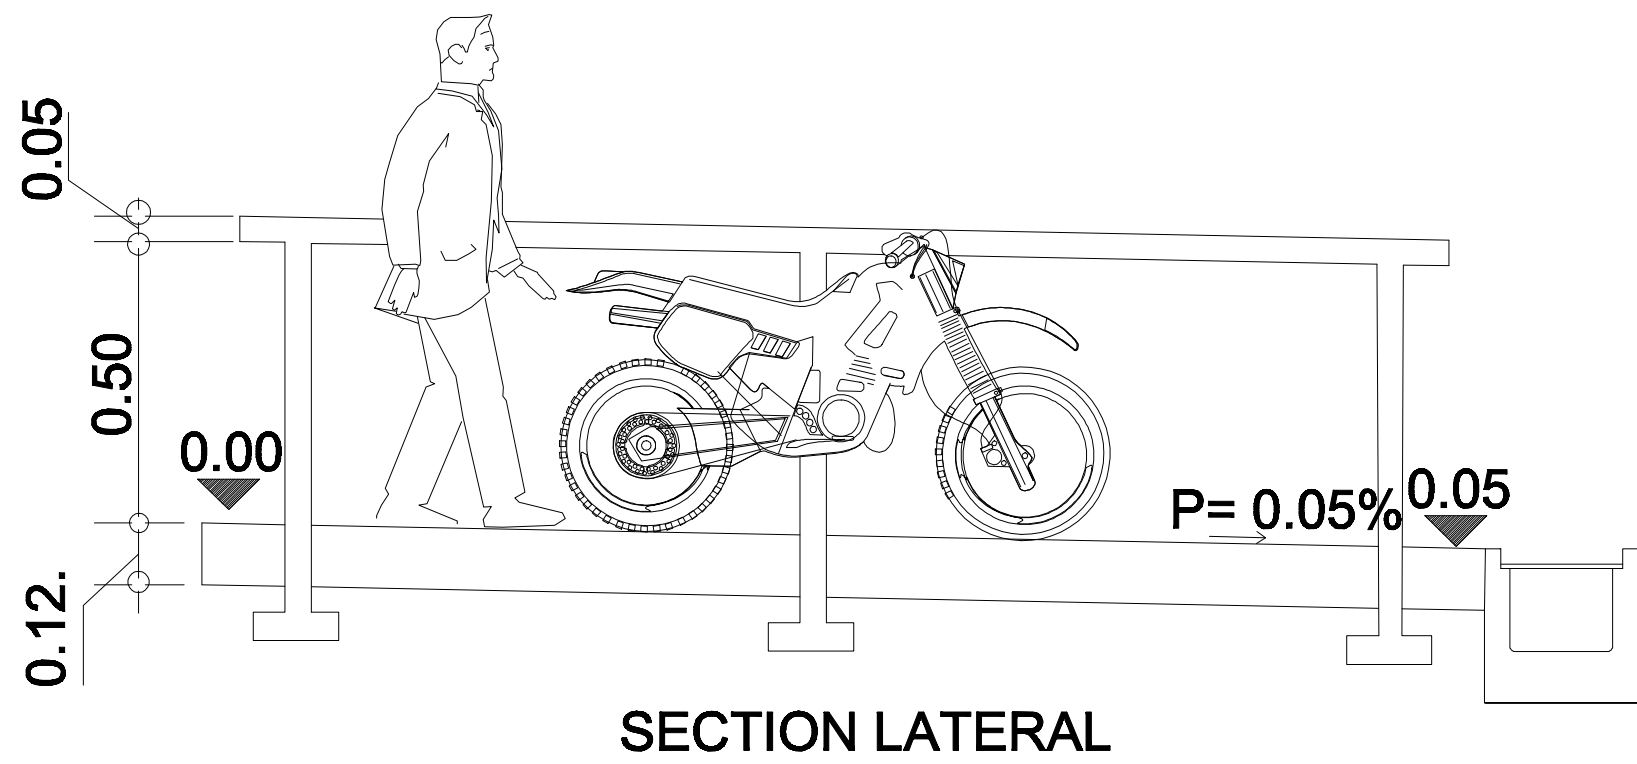

 	PROJECT:	WASHING STATIONS	VoBo.
	DESIGN:	MDI. OVIDIO MORALES	REVIEW:
	PLAN:	PERMANENT CIRCUITS WITH MASORY WALLS	DATE: 15/10/2014 SCALE: 1/175 LEAFE No.: 2